

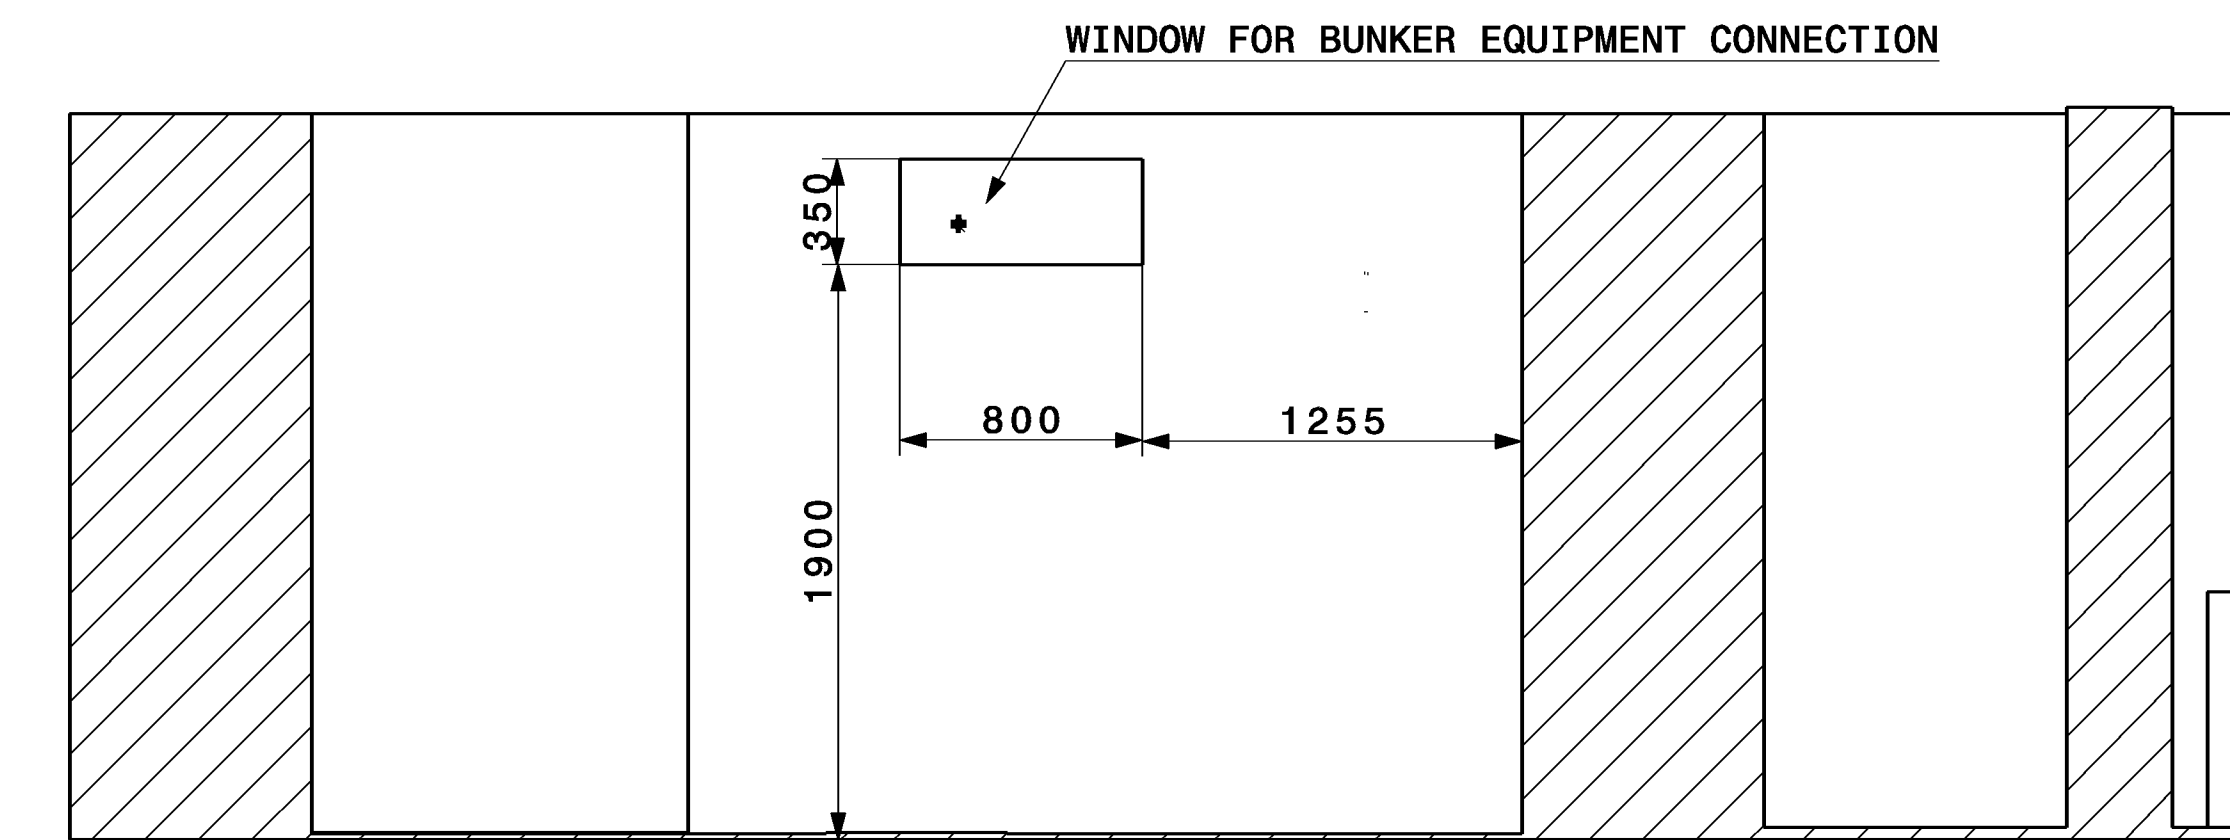



Section view B-B
Scale: 1:25

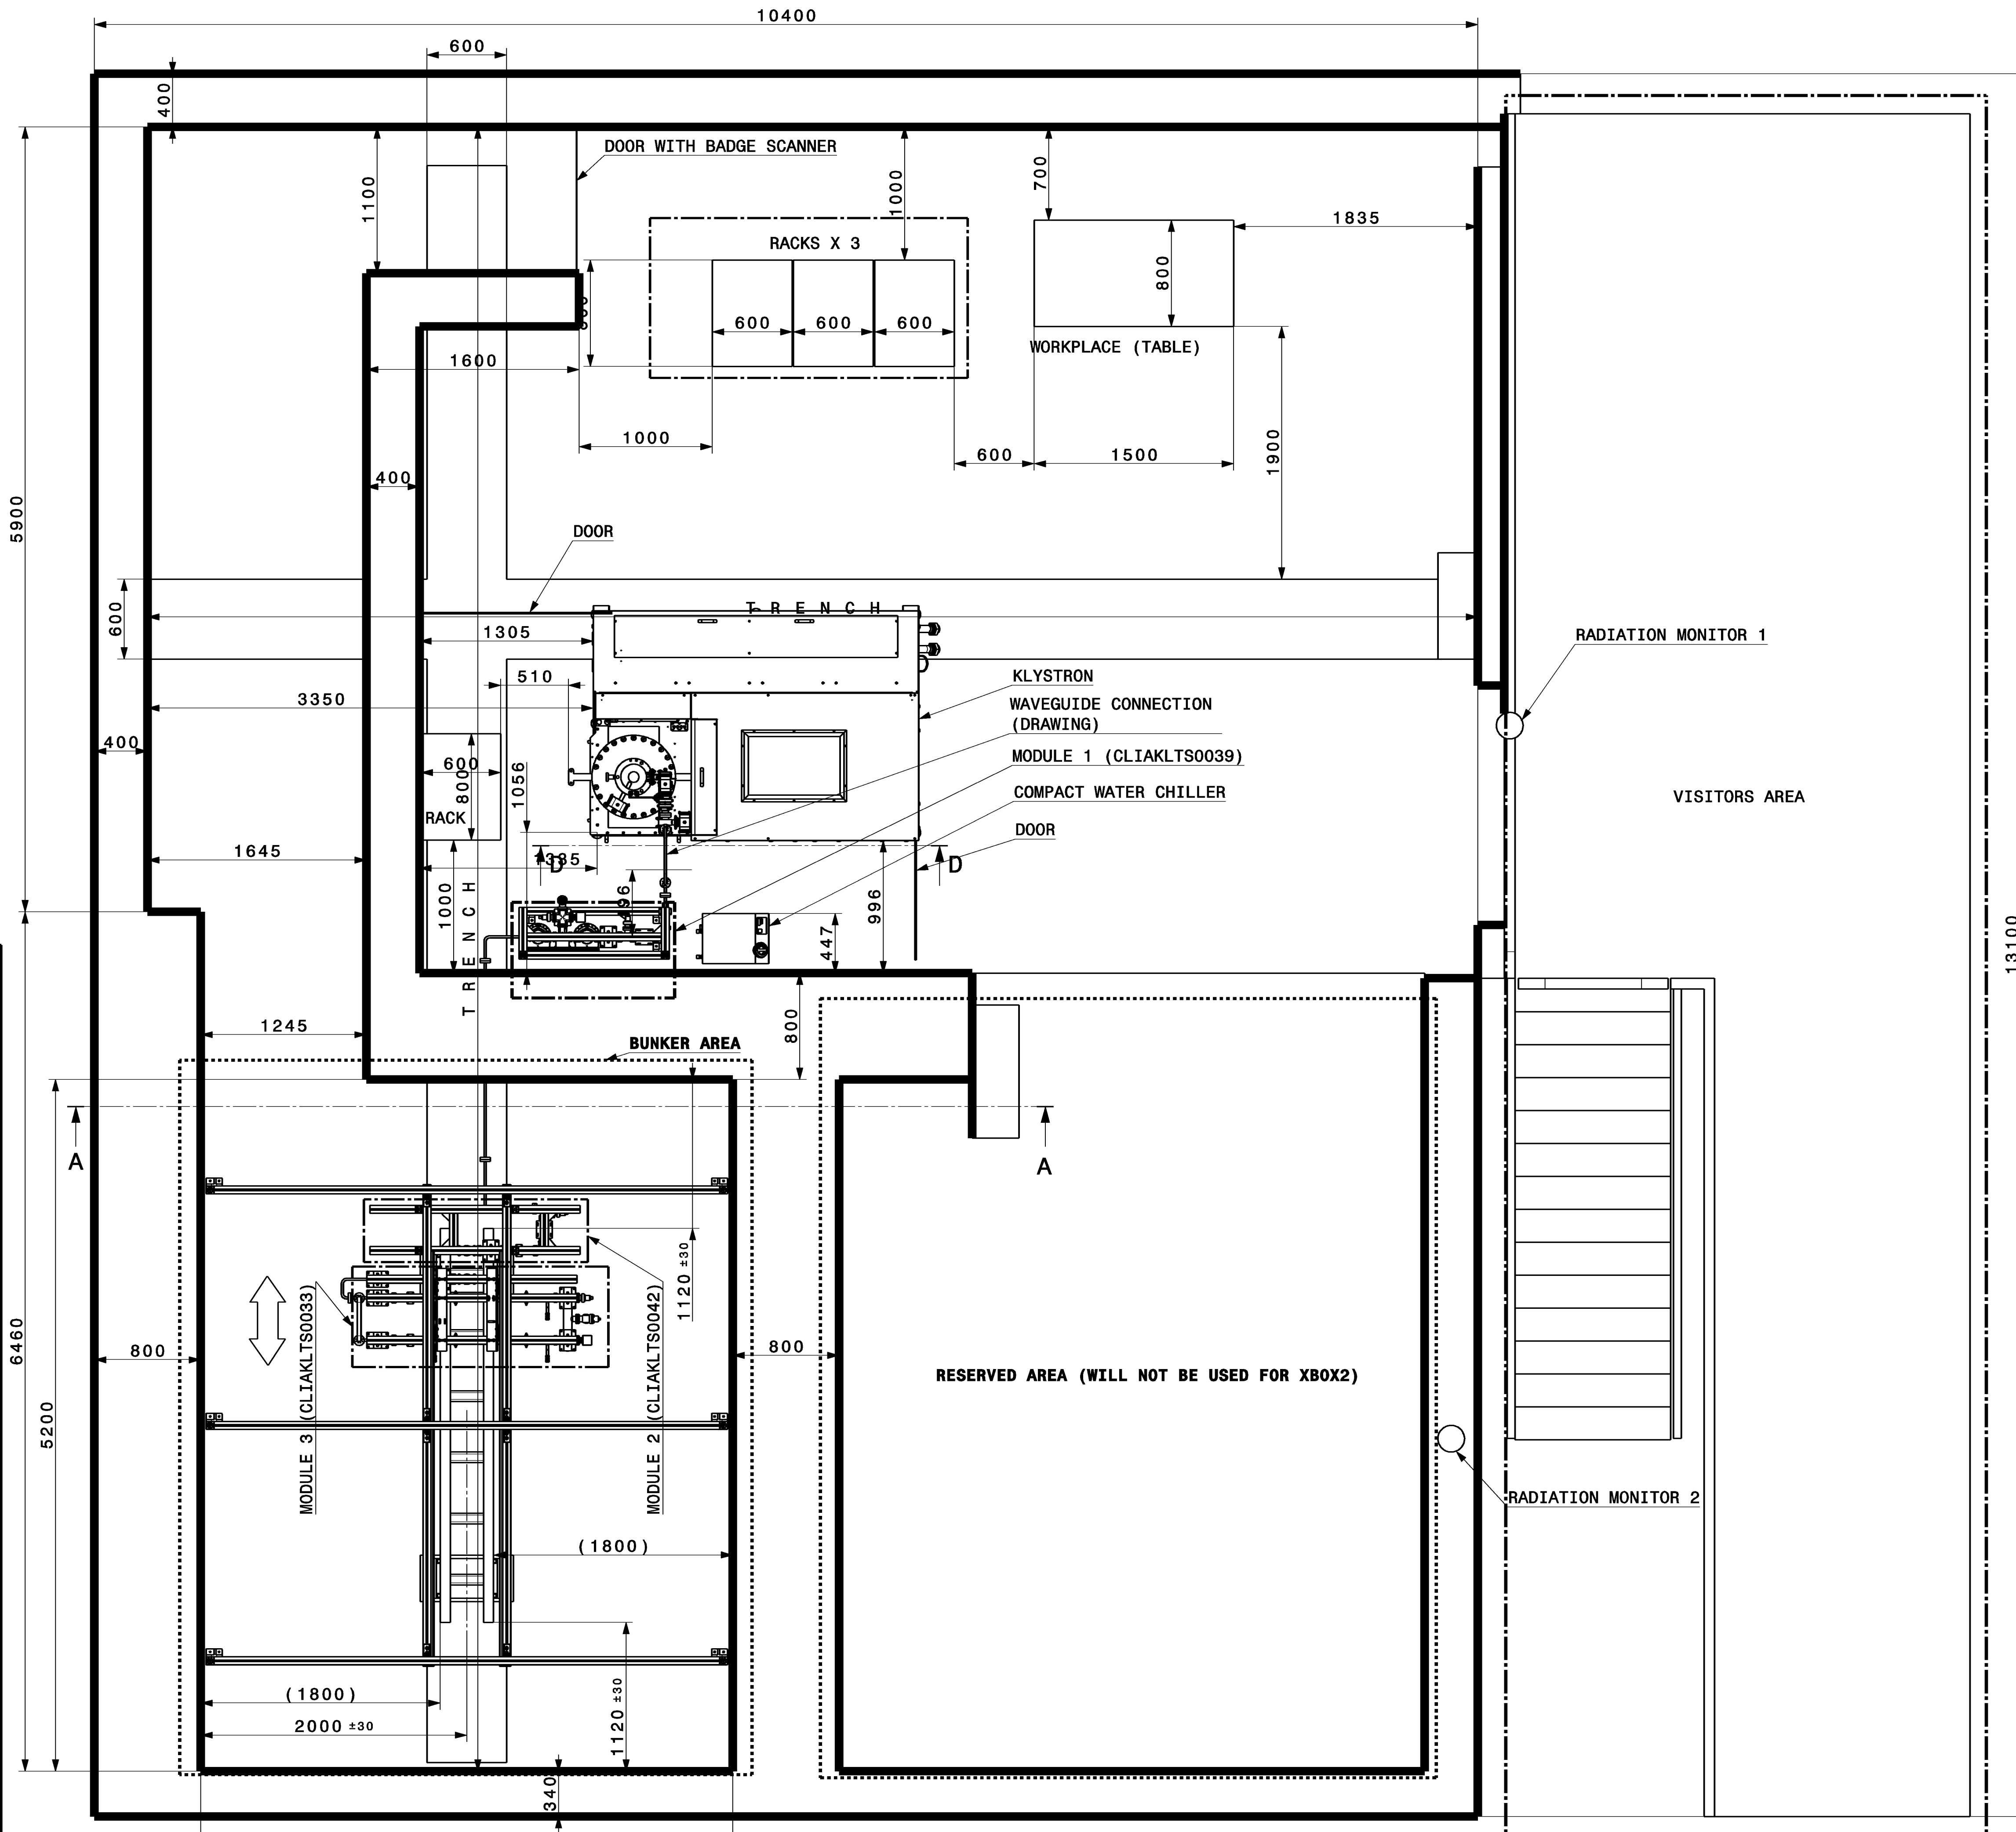

Section view A-A
Scale: 1:25

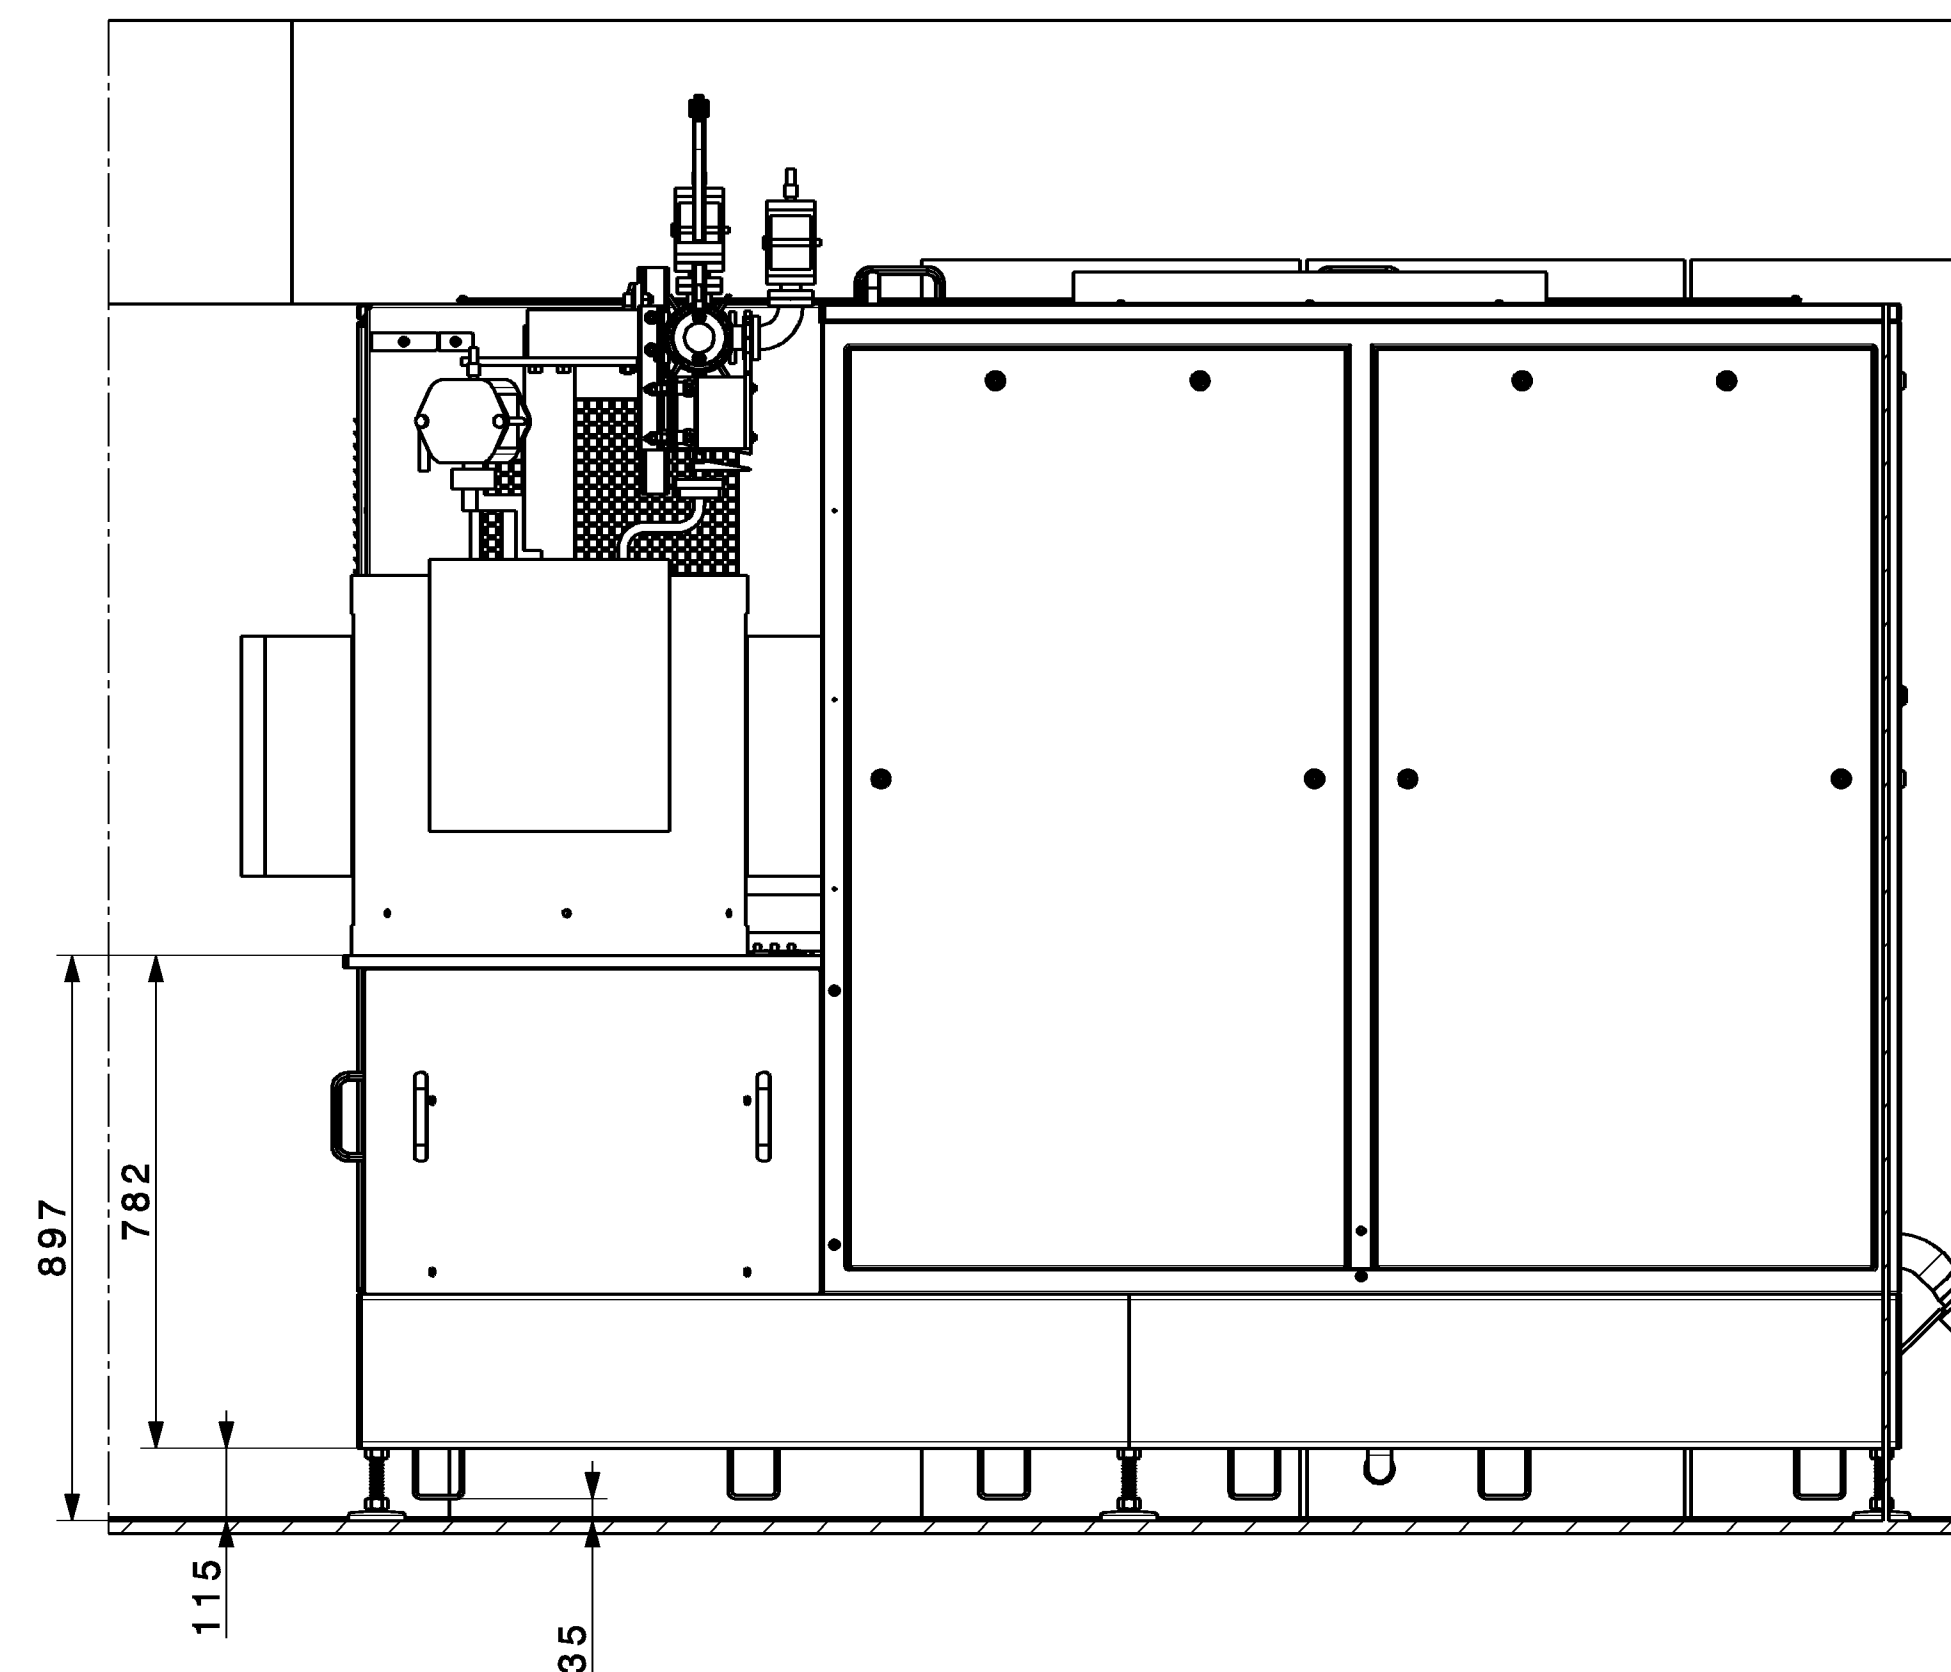

Section view D-D
Scale: 1:12

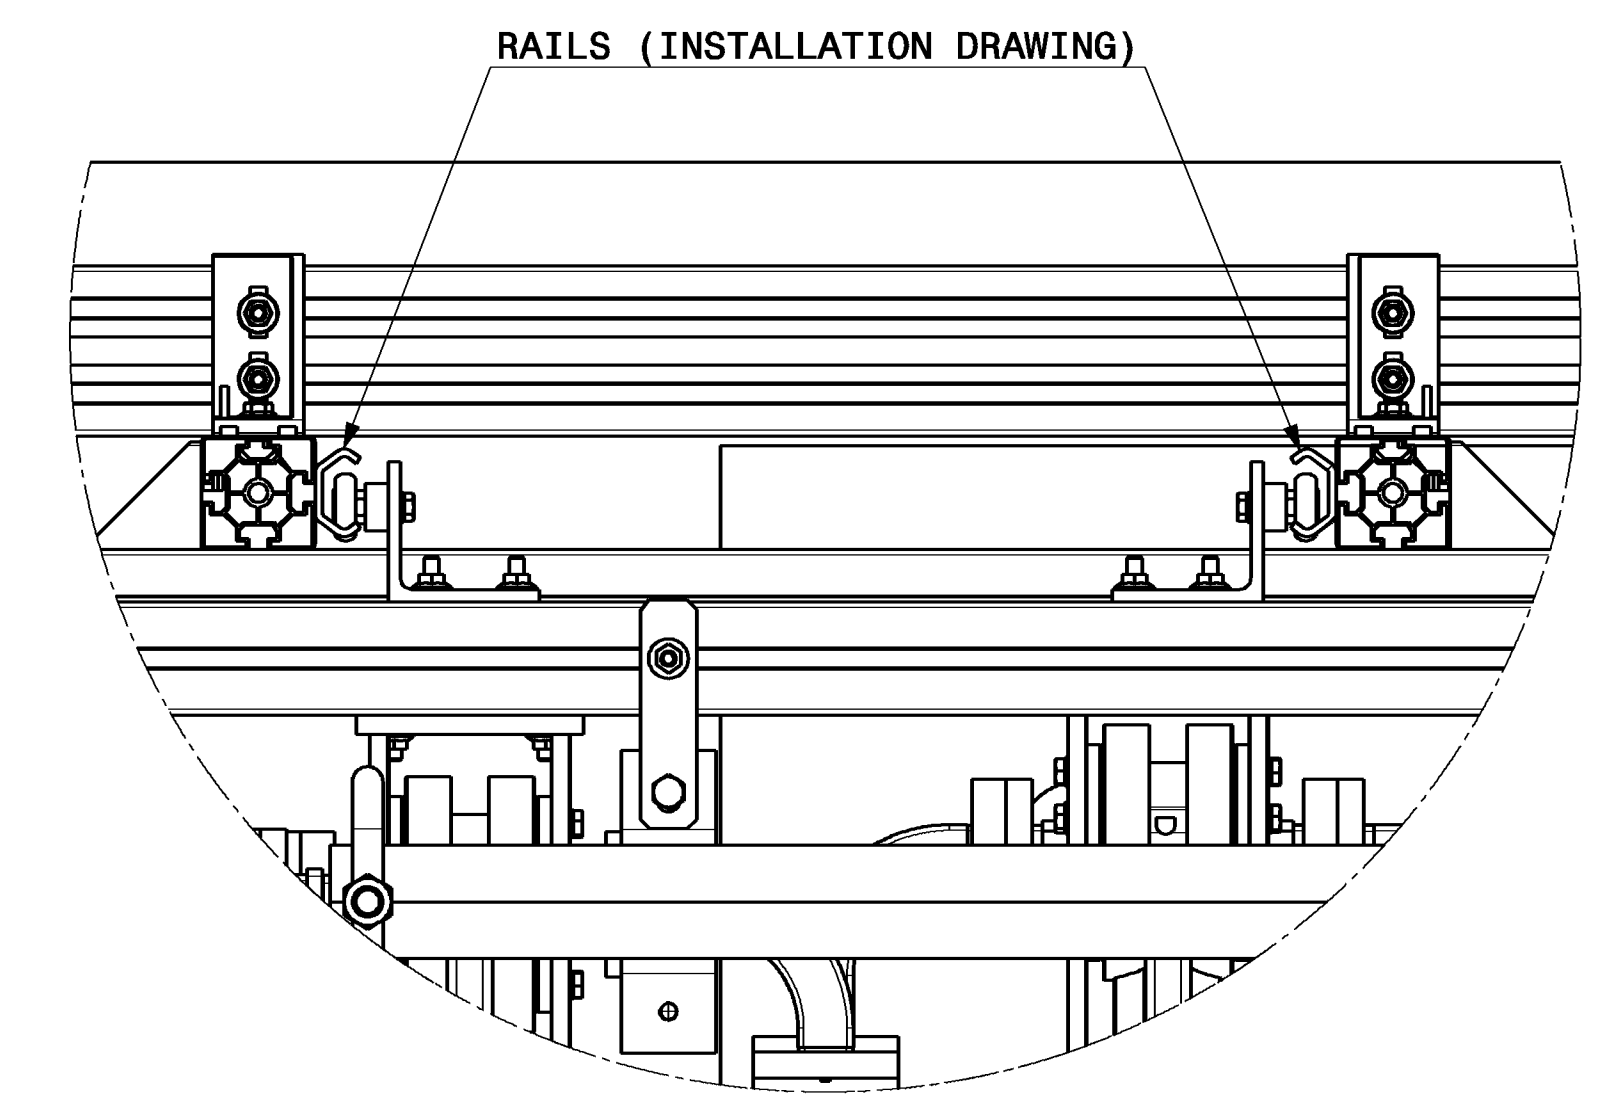

Detail C
Scale: 1:4

DESIGN, DRAWING, SERVICES
DRAWING, PROJECT, STANDARDS
APPROVED TO THE STANDARDS
PROJECT

NOT VALID FOR EXECUTION
NOT VALID FOR EXECUTION

50MW Klystron Test Stand		DATE: 2013-01-30	
XBOX2		SCALE: 1:25	
BUILDING 150 INTEGRATION		APPROVED: [Signature]	
DRAWN FOR DISCUSSION		CAD Document Number: ST0467299_03	
NOT VALID FOR EXECUTION		REPLACES:	
NOT VALID FOR EXECUTION		CLIAKLS0049	